


ARRANGEMENT ONE

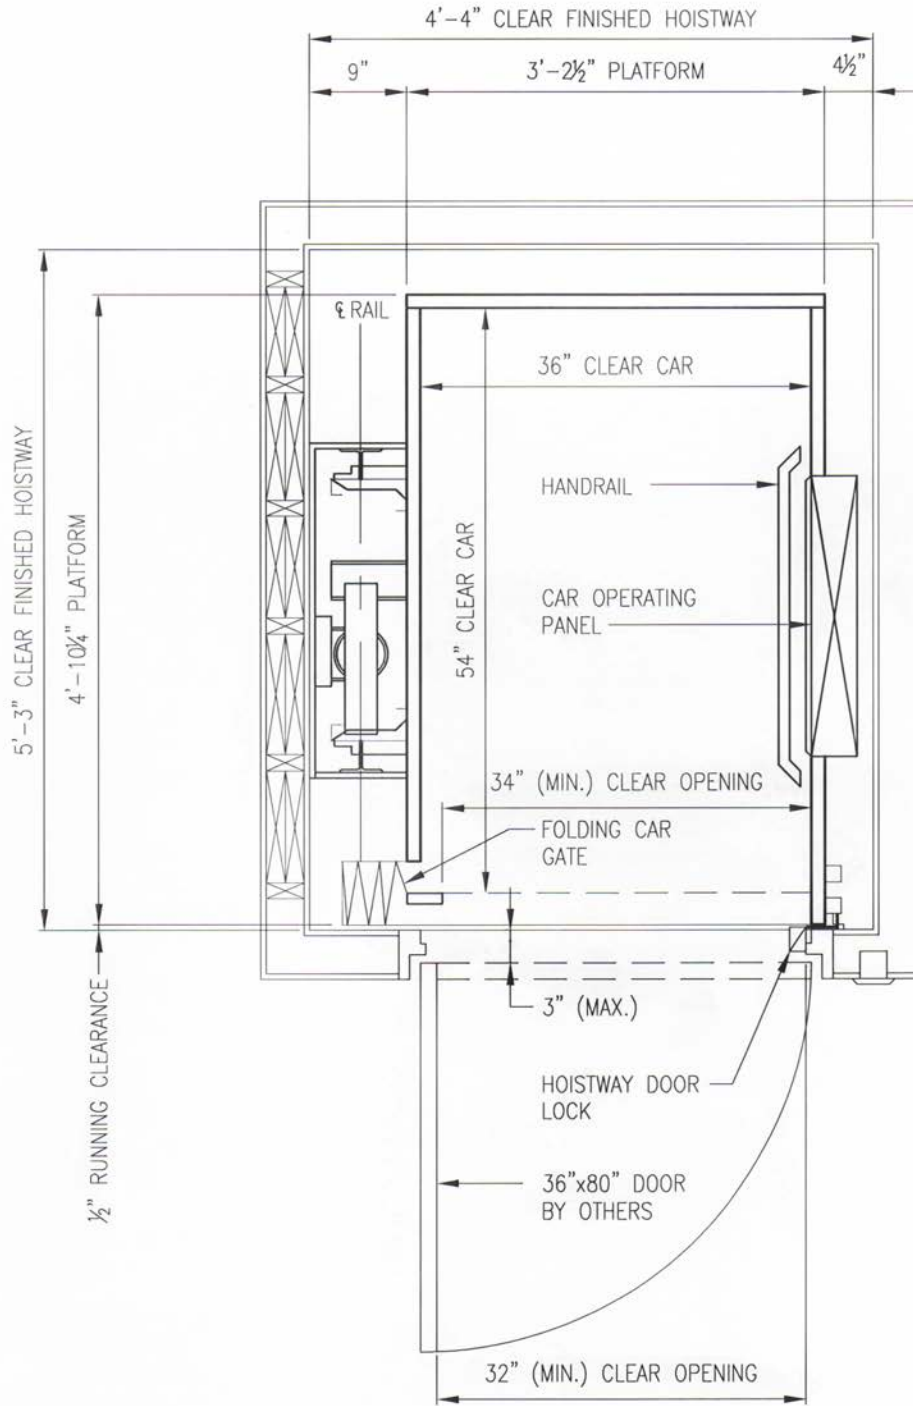


DIMENSIONS CAN
BE MODIFIED TO
MEET ARCHITECTURAL
REQUIREMENTS



DETROITELEVATOR.COM

ARRANGEMENT TWO

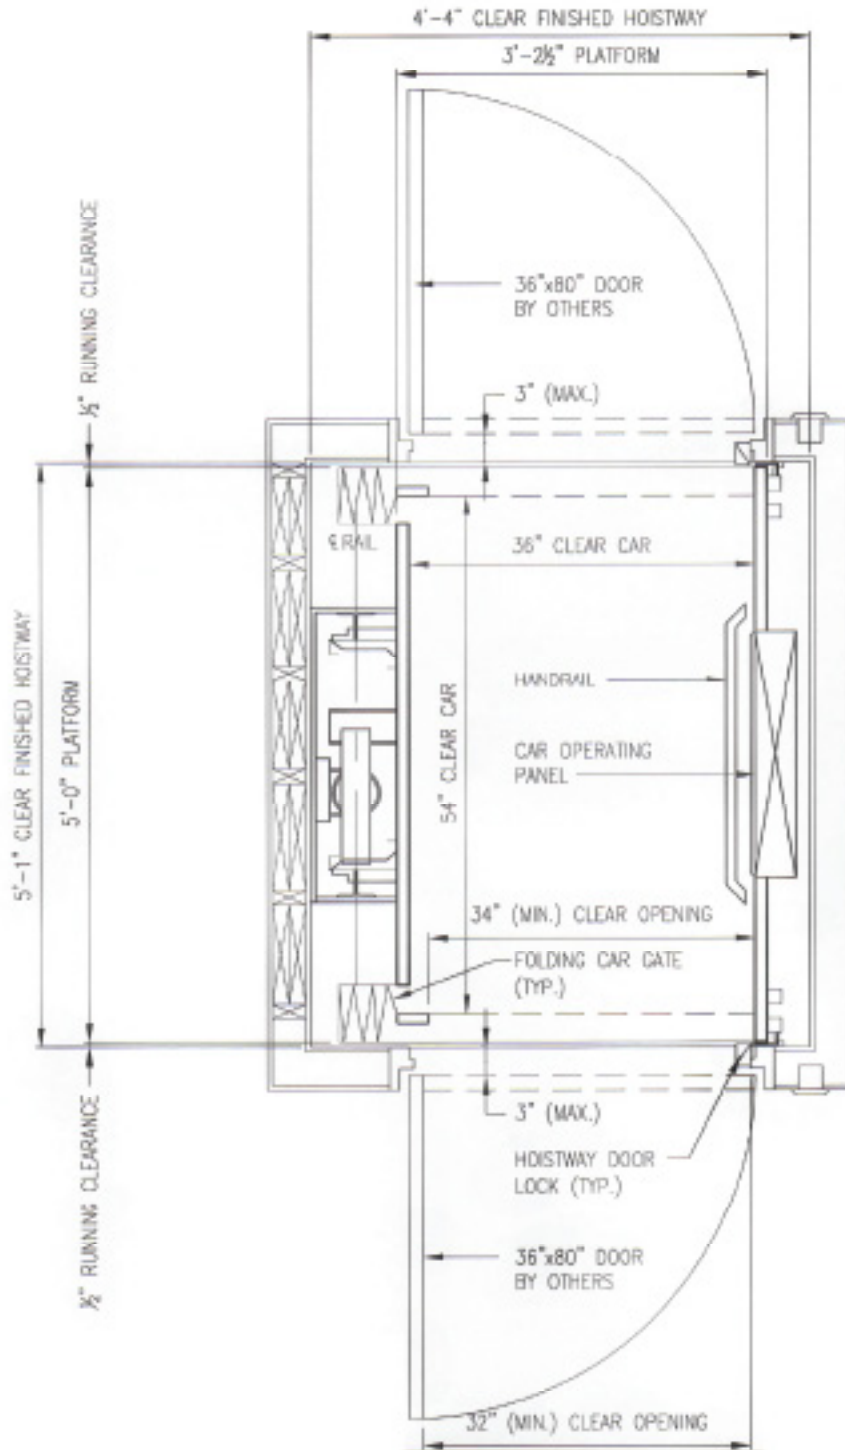


DIMENSIONS CAN
BE MODIFIED TO
MEET ARCHITECTURAL
REQUIREMENTS



DETROITELEVATOR.COM

ARRANGEMENT THREE

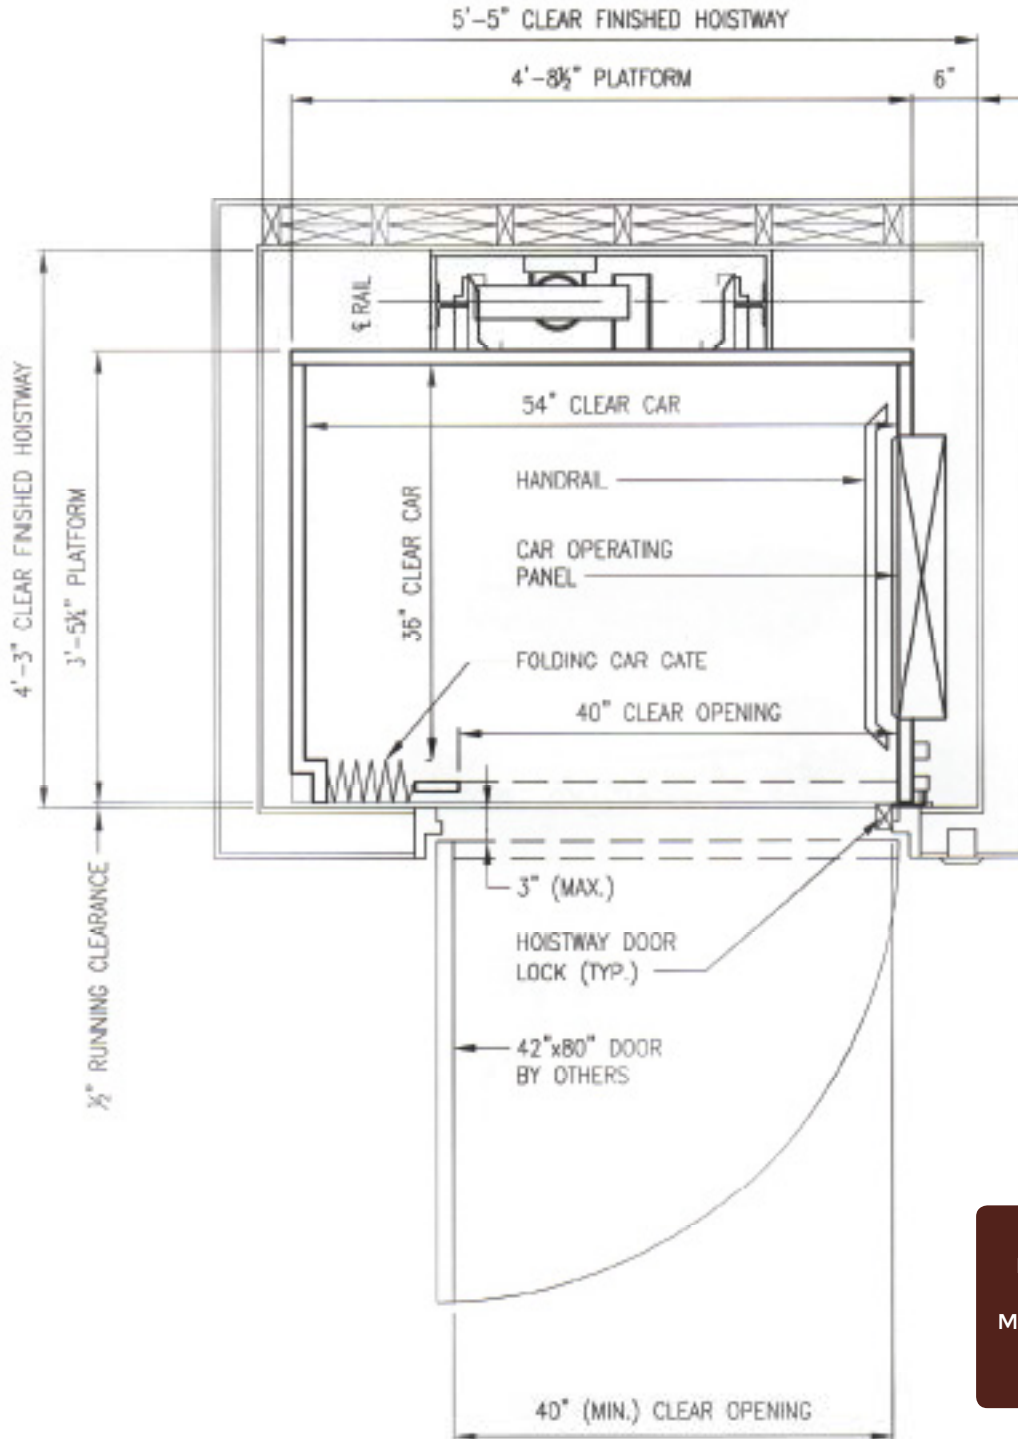


DIMENSIONS CAN BE MODIFIED TO MEET ARCHITECTURAL REQUIREMENTS



DETROITELEVATOR.COM

ARRANGEMENT FOUR

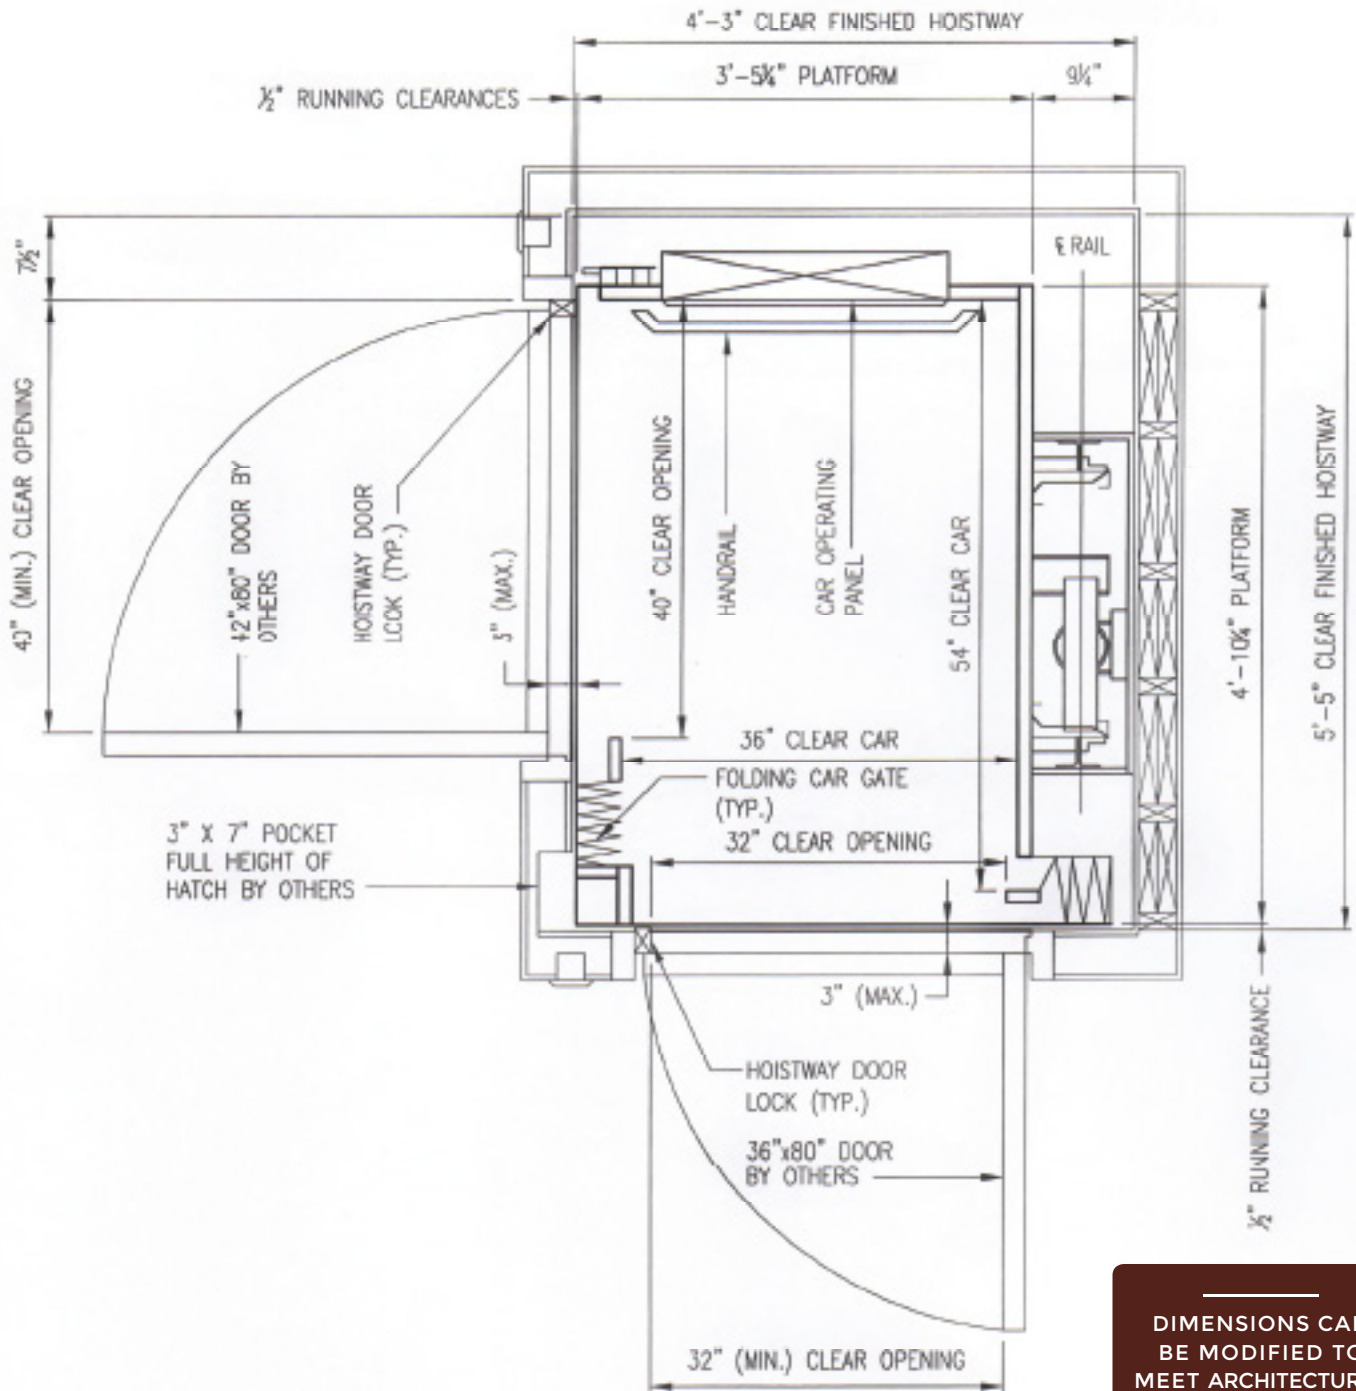

DIMENSIONS CAN BE MODIFIED TO MEET ARCHITECTURAL REQUIREMENTS

DETROITELEVATOR.COM

